


1 Proposed Ground Plan  
Scale: 1:50

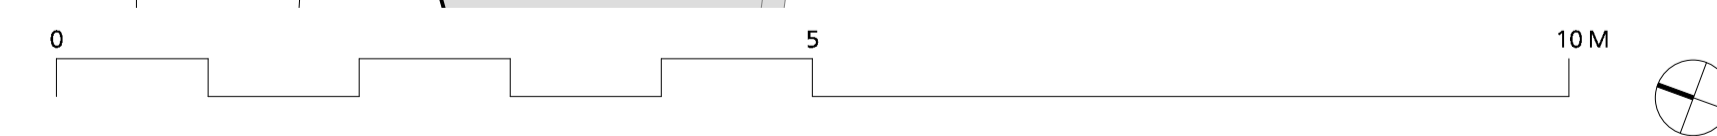

**DRAWING NOTES:**  
 All dimensions to be checked on site prior to commencement of any works, and/or preparation of any shop drawings.  
 Sizes of and dimensions to any structural elements are indicative only. See structural engineers drawings for actual sizes/dimensions.  
 Sizes of and dimensions to any service elements are indicative only. See service engineers drawings for actual sizes and dimensions.  
 This drawing to be read in conjunction with all other Architect's drawings, specifications and other Consultants' information.  
 All proprietary systems shown on this drawing are to be installed strictly in accordance with the Manufacturers/Suppliers recommended details.  
 Any discrepancies between information shown on this drawing and any other contract information or manufacturers/suppliers recommendations is to be brought to the attention of the Architect.  
 DO NOT SCALE FROM THIS DRAWING.

**DRAWING NOTES:**

|   |                                  |   |                               |
|---|----------------------------------|---|-------------------------------|
| <b>DRAWING</b><br>Ground Floor Plan   |                                  | <b>Buckley Gray Yeoman</b><br>Studio 4.04 The Tea Building 56 Shoreditch High Street<br>London E1 6JJ T: 020 7033 9913 F: 020 7033 9914     |                               |
| SCALE<br>1:50@A1<br>1:100@A3  | DRAWING FILE REF<br>952_GA_Plans | DATE<br>MAY 2019  | DRAWN BY<br>CP                |
| DWG No.<br>952_GA-00  | REVISION<br>C3                   | CLIENT<br>St James's Place Property Unit Trust  | PROJECT<br>75 Farringdon Road |
| C3 FINAL CONSTRUCTION ISSUE<br>C2 Independent wall lining added to WC following review of shaftwall / tap interface<br>C1 CONSTRUCTION ISSUE<br>Reception and lobby FFL following lift RFI. | 29/05/19<br>10/12/18<br>23/10/18 | DRAWING STATUS<br>FINAL CONSTRUCTION ISSUE  | PROJECT<br>75 Farringdon Road |
| STATUS<br>REVISION  | DATE                             | INFORMATION CONTAINED ON THIS DRAWING IS THE SOLE COPYRIGHT OF<br>Buckley Gray Yeoman and is not to be reproduced without their permission. |                               |