


1 Proposed Basement Plan
Scale: 1:50

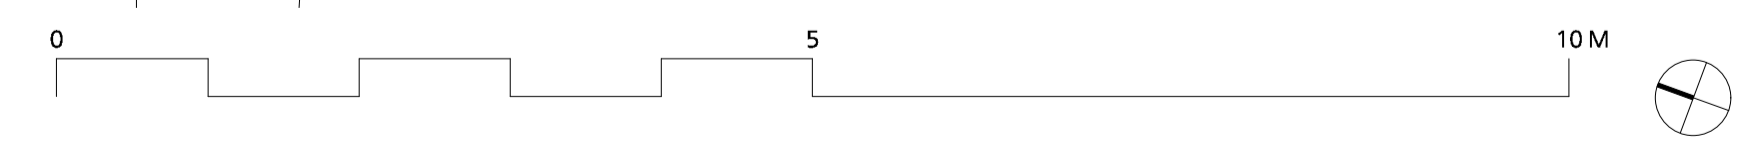

DRAWING NOTES:
 All dimensions to be checked on site prior to commencement of any works, and/or preparation of any shop drawings.
 Sizes of and dimensions to any structural elements are indicative only. See structural engineers drawings for actual sizes/dimensions.
 Sizes of and dimensions to any service elements are indicative only. See service engineers drawings for actual sizes and dimensions.
 This drawing to be read in conjunction with all other Architect's drawings, specifications and other Consultants' information.
 All proprietary systems shown on this drawing are to be installed strictly in accordance with the Manufacturers/Suppliers recommended details.
 Any discrepancies between information shown on this drawing and any other contract information or manufacturers/suppliers recommendations is to be brought to the attention of the Architect.
 DO NOT SCALE FROM THIS DRAWING.

DRAWING NOTES:

C3	FINAL CONSTRUCTION ISSUE	29/05/19
C2	DB.23 increased in width following site review.	12/12/18
C1	CONSTRUCTION ISSUE General update	23/10/18
STATUS	REVISION	DATE

DRAWING		Proposed Basement Plan	
SCALE	1:50@A1 1:100@A3	DRAWING FILE REF	952 GA Plans
DATE	MAY 2019	DRAWN BY	CP
DWG No.	952_GA-B1	REVISION	C3
DRAWING STATUS		FINAL CONSTRUCTION ISSUE	
Information contained on this drawing is the sole copyright of Buckley Gray Yeoman and is not to be reproduced without their permission.			

Buckley Gray Yeoman
 Studio 4.04 The Tea Building 56 Shoreditch High Street
 London E1 6JJ T: 020 7033 9913 F: 020 7033 9914

CLIENT
St James's Place Property Unit Trust

PROJECT
75 Farringdon Road